




Wall 1

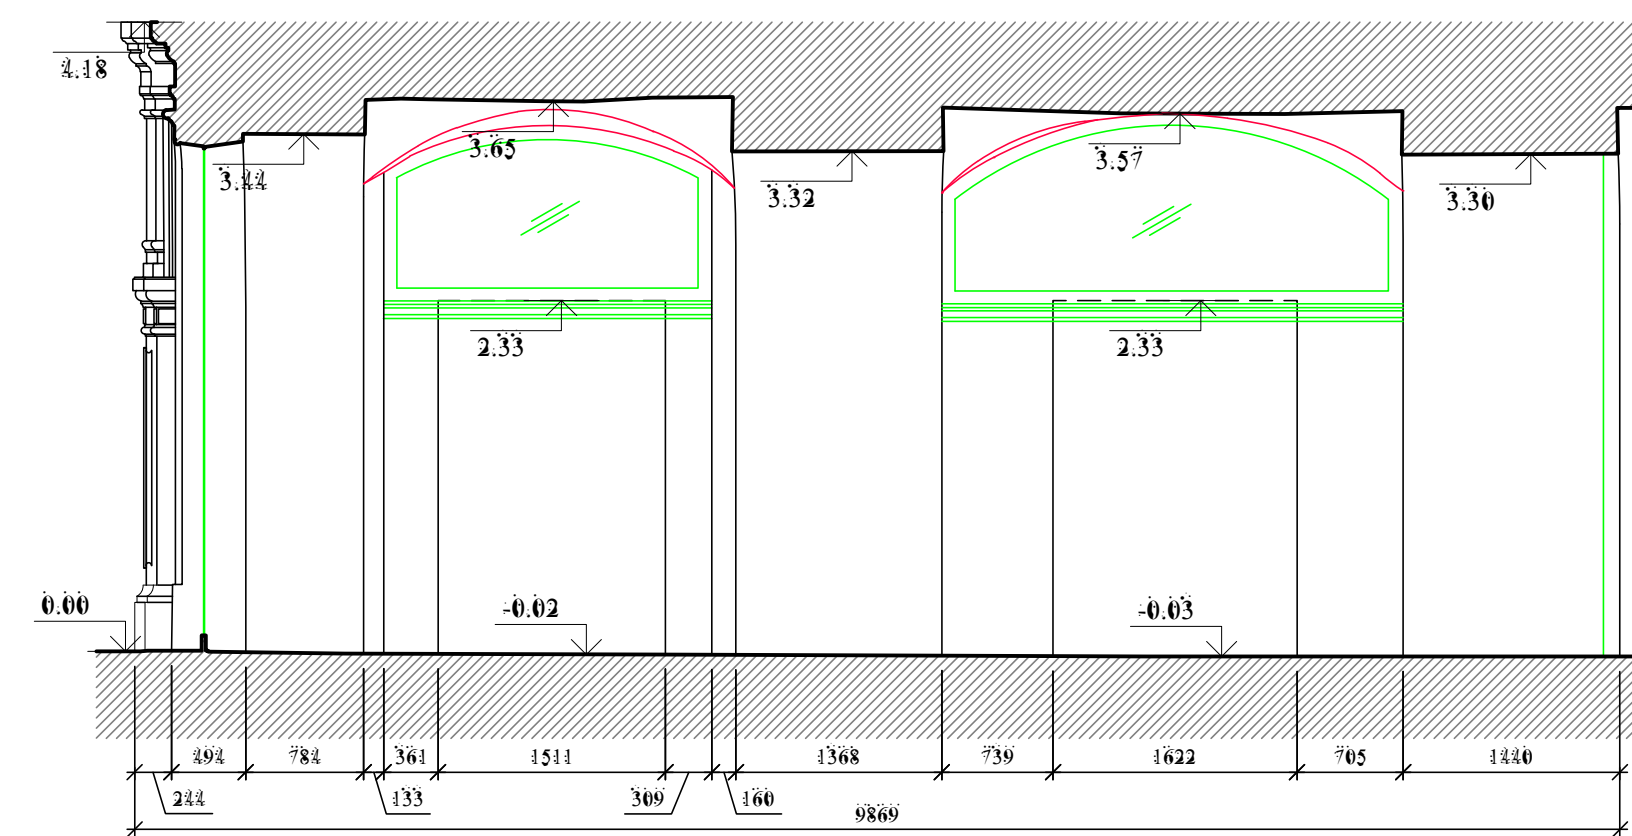

Wall 2

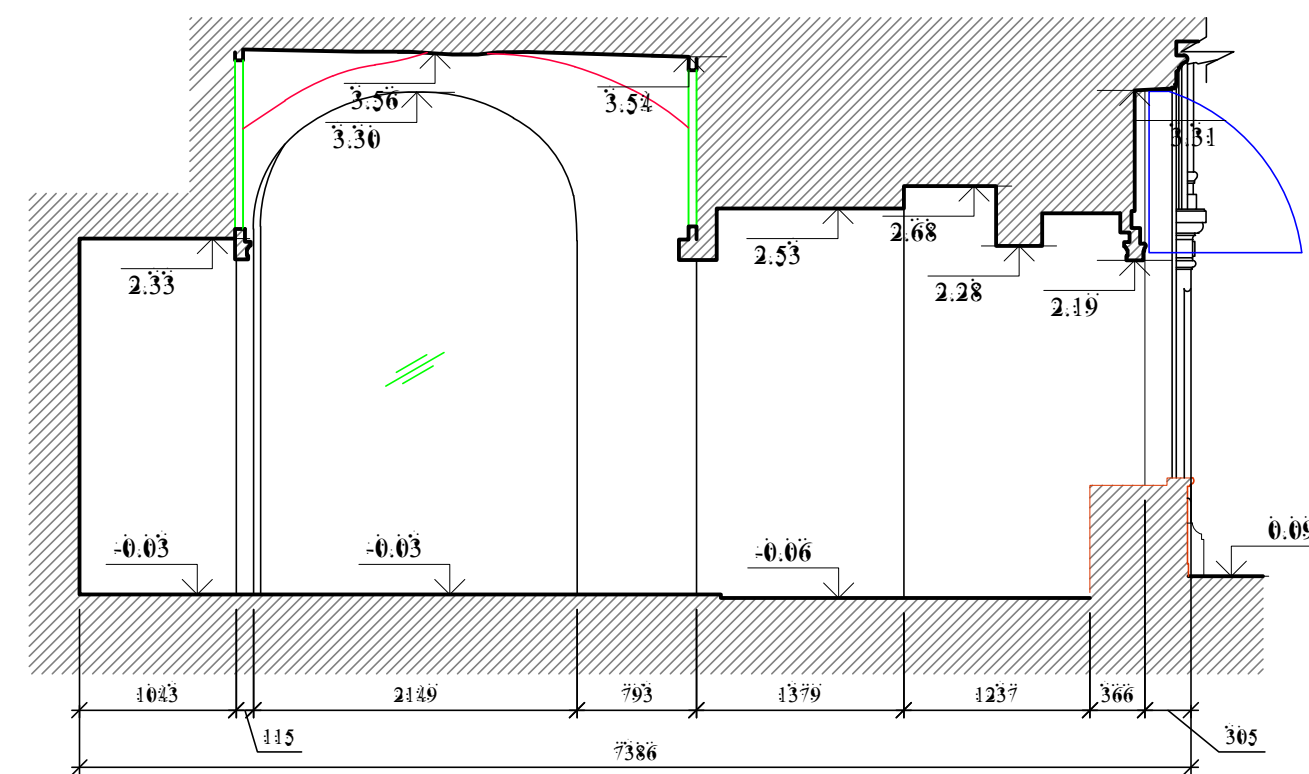

Wall 4

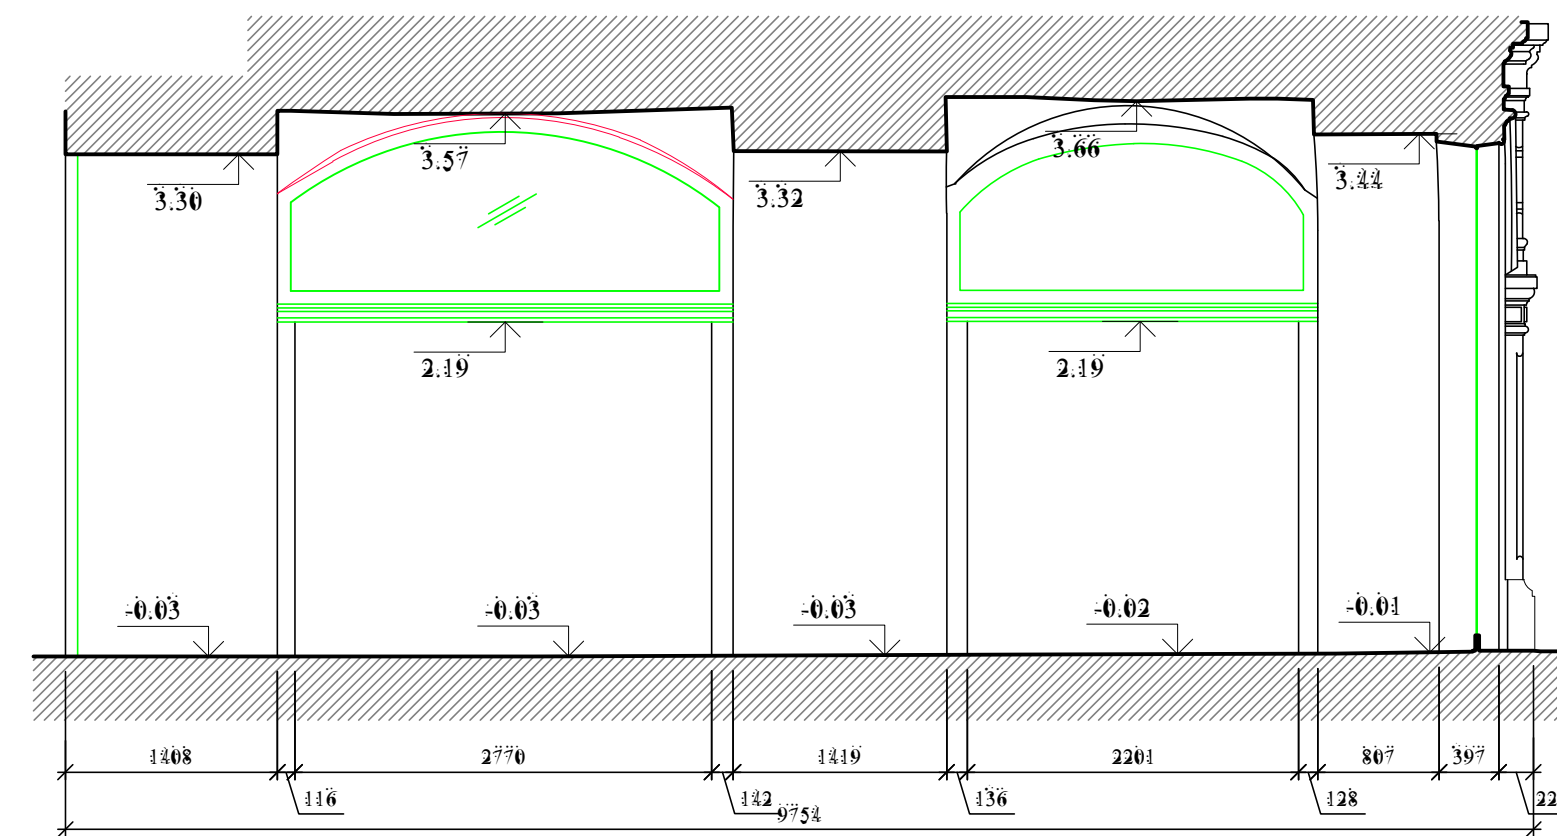

Wall 4

